


FINAL SURVEY	DATE
DESIGNED	BY
PLOTTED	
TEMPLATE	
NOTE BOOK	
AREAS CHECKED	
NO.	

ORIGINAL SURVEY	DATE
DESIGNED	BY
PLOTTED	
TEMPLATE	
NOTE BOOK	
AREAS CHECKED	
NO.	

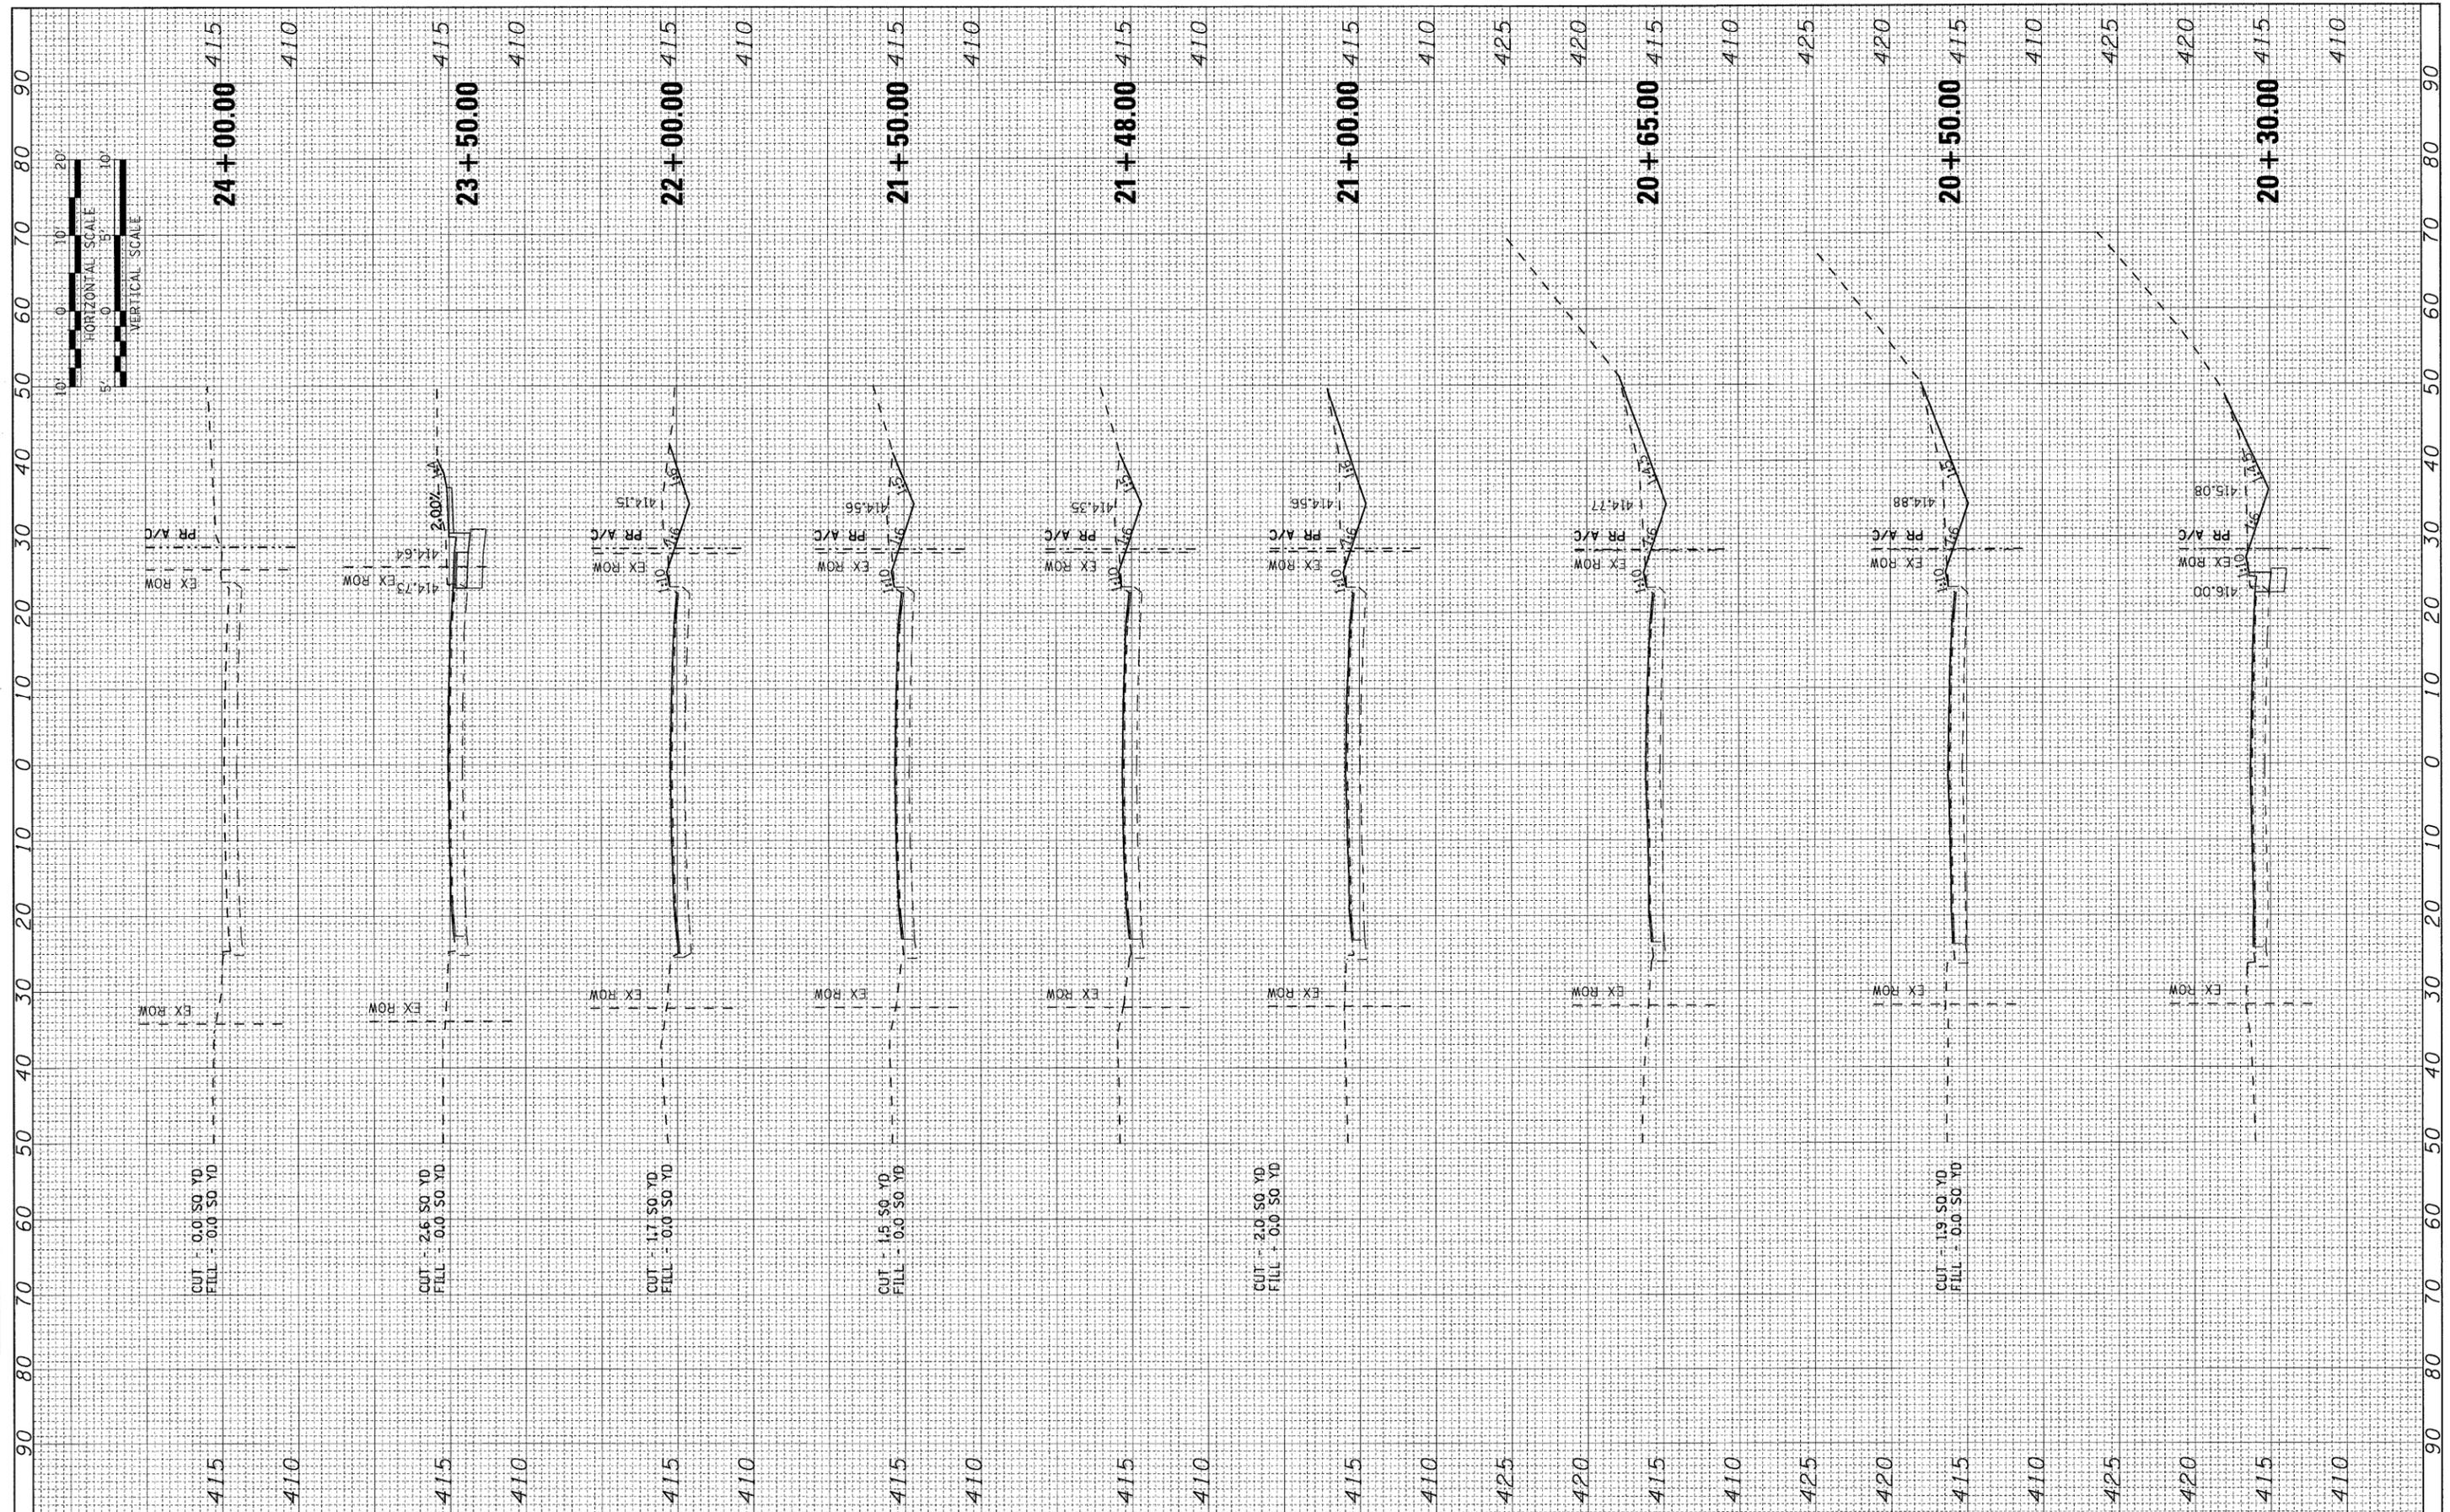

8/13/2009 10:56:26 AM
 FILE NAME = DBTRI-76C38-shr-xs-07-11.dgn
 USER NAME = jdf
 MODEL NAME = StClair-XS-Sheet-11
 PLOT SCALE = 1:10
 PLOT DATE = 8/13/2009

DESIGNED - LDC	REVISED -
DRAWN - JDF	REVISED -
CHECKED - GEB	REVISED -
DATE - 08/14/09	REVISED -

**STATE OF ILLINOIS
 DEPARTMENT OF TRANSPORTATION**

ST. CLAIR AVENUE CROSS SECTIONS
 SCALE: 1"=10' SHEET NO. 11 OF 11 SHEETS STA. 20+30.00 TO STA. 24+00.00

F.A.U. RTE.	SECTION	COUNTY	TOTAL SHEETS	SHEET NO.
9166/9180	82-1-10N	ST. CLAIR	68	68
FED. ROAD DIST. NO.		ILLINOIS FED. AID PROJECT		
		CONTRACT NO. 76C38		